

ROAD

400-055-00
9.33 Ac

400-050-00

400-045-00
8.13 Ac

400-045-01


400-045-02
1.31 Ac

ROSEBUSH
DRAIN

EDWIN ST.

VACATED 907/781

ST.

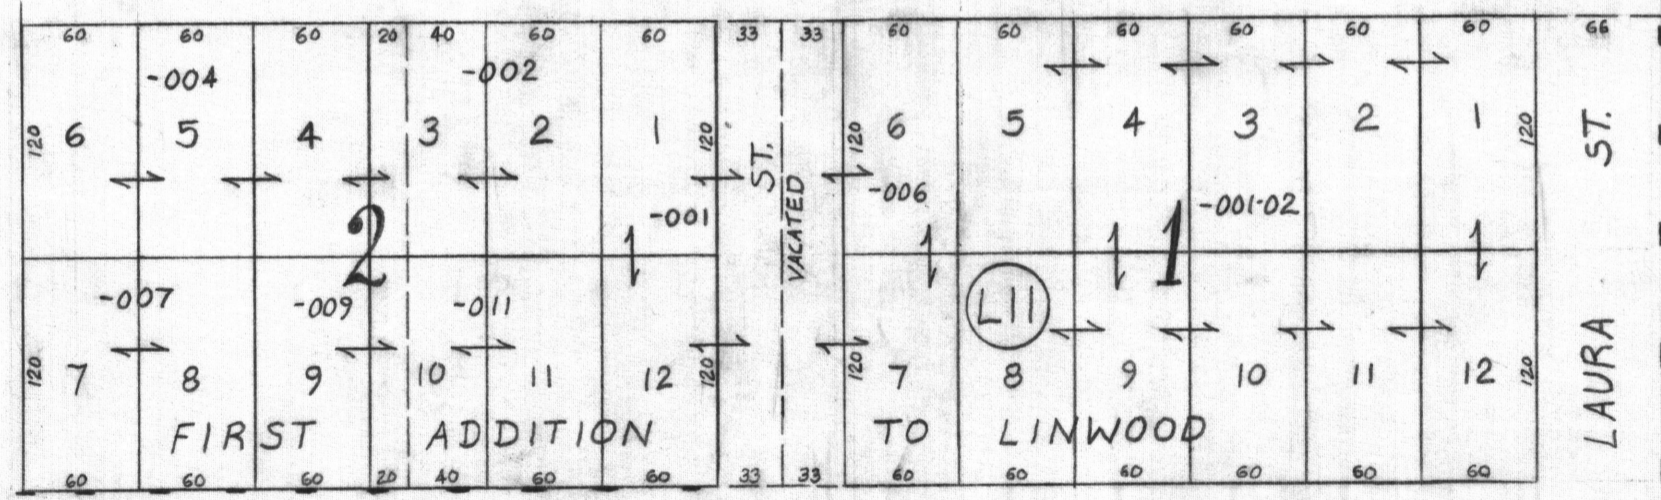


400-040-00
SEE MAP OF SE 1/4

BENJAMIN ST.

ST.

D&M RR SPUR 400-001-00


ELEVATOR

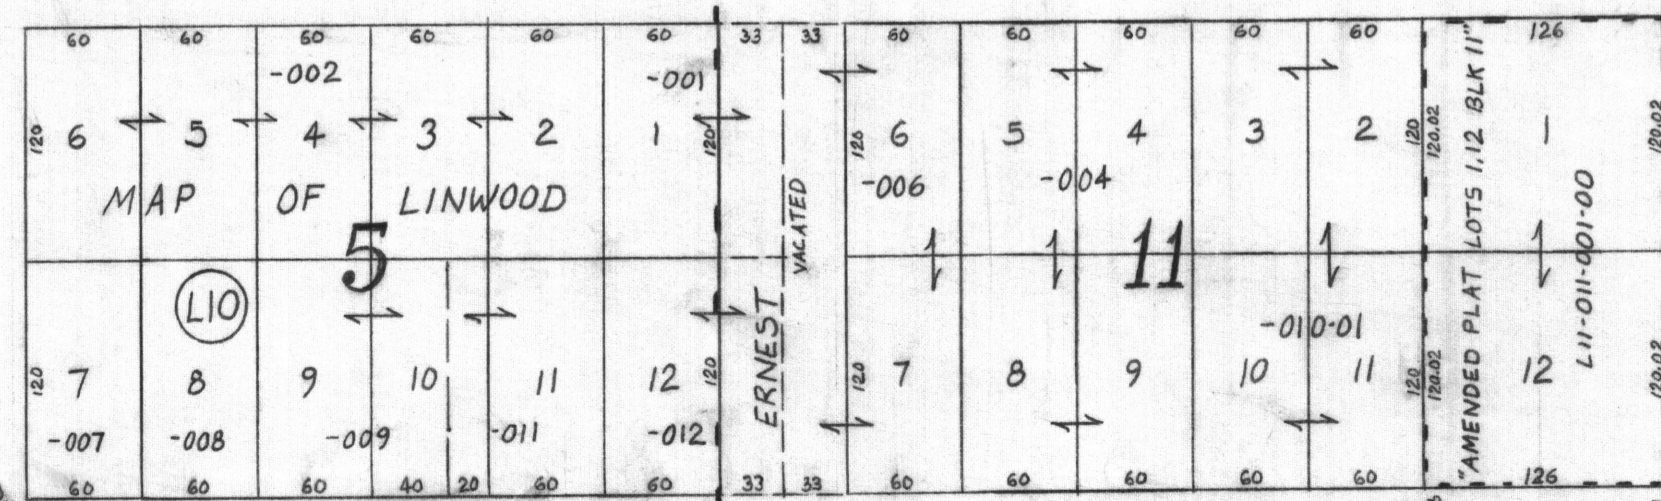

CENTER

ST.

LINWOOD ROAD

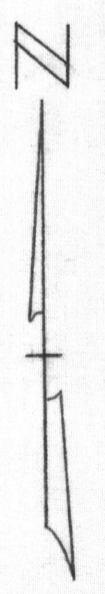

1" = 100'

SW 1/4 OF SE 1/4 SECTION 35 T16NR4E

09-040-035-400-